

**SIGN SUMMARY**

2 X 31-0552\*



30" X 30"

2 X 80-9080



48" X 30"

6 X 80-9928




60" X 30"

3 X 80-1613



30" X 24"

2 X 80-9928

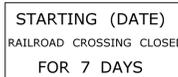

60" X 30"

31 X 80-9913



60" X 10"

3 X 80-9710



30" X 24"

11 X 80-9710



30" X 24"

11 X 80-9710



30" X 24"

4 X 80-9708



24" X 18"

75 SIGNS TOTAL

440 S.F. TOTAL




\*TO BE PAID FOR UNDER  
ITEM # 1220027 -  
CONSTRUCTION SIGNS

**DETOUR NOTES**

1. THIS PLAN IS INTENDED TO DESCRIBE MAINTENANCE AND PROTECTION OF TRAFFIC ACTIVITIES ASSOCIATED WITH DETOURING TRAFFIC FOR CONSTRUCTION OF THE RAILROAD CROSSING SURFACE AND THE ROADWAY APPROACHES. IN GENERAL, MAINTENANCE AND PROTECTION OF TRAFFIC ACTIVITIES SHALL BE PERFORMED IN ACCORDANCE WITH THE CONDOT FORM 817 AND SUPPLEMENTAL SPECIAL PROVISION SPECIFICATIONS CONTAINED IN THE CONTRACT DOCUMENTS.
2. ALL ADVANCE WARNING SIGNS TO BE POST MOUNTED.
3. EXISTING TRAFFIC SIGNS SHALL BE REMOVED OR COVERED IF IN CONFLICT WITH THE TRAFFIC CONTROL PLAN.
4. SIGN LOCATIONS MAY BE REVISED BY THE ENGINEER TO MEET FIELD LOCATIONS.
5. "STARTING (DATE) RAILROAD CROSSING CLOSED FOR 7 DAYS" SIGN TO BE INSTALLED TWO WEEKS PRIOR TO THE ROAD CLOSURE.
6. SIGNS 31-0552 AND 80-9080 TO BE MOUNTED ON CONSTRUCTION BARRICADE.
7. EXACT LOCATION OF TRAFFIC DRUMS AND CONSTRUCTION BARRICADES TYPE III TO BE DETERMINED BY THE ENGINEER.
8. UPON COMPLETION OF THE WORK, EXISTING TRAFFIC SIGNS AND PAVEMENT MARKINGS SHALL BE RE-ESTABLISHED AS DIRECTED BY THE ENGINEER.

**SYMBOL LEGEND**

- POST MOUNTED SIGN (1 METAL POST)
- POST MOUNTED SIGN (2 METAL POST)
- HIGH INTENSITY BARRICADE WARNING LIGHT
- CONSTRUCTION BARRICADE TYPE III

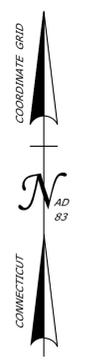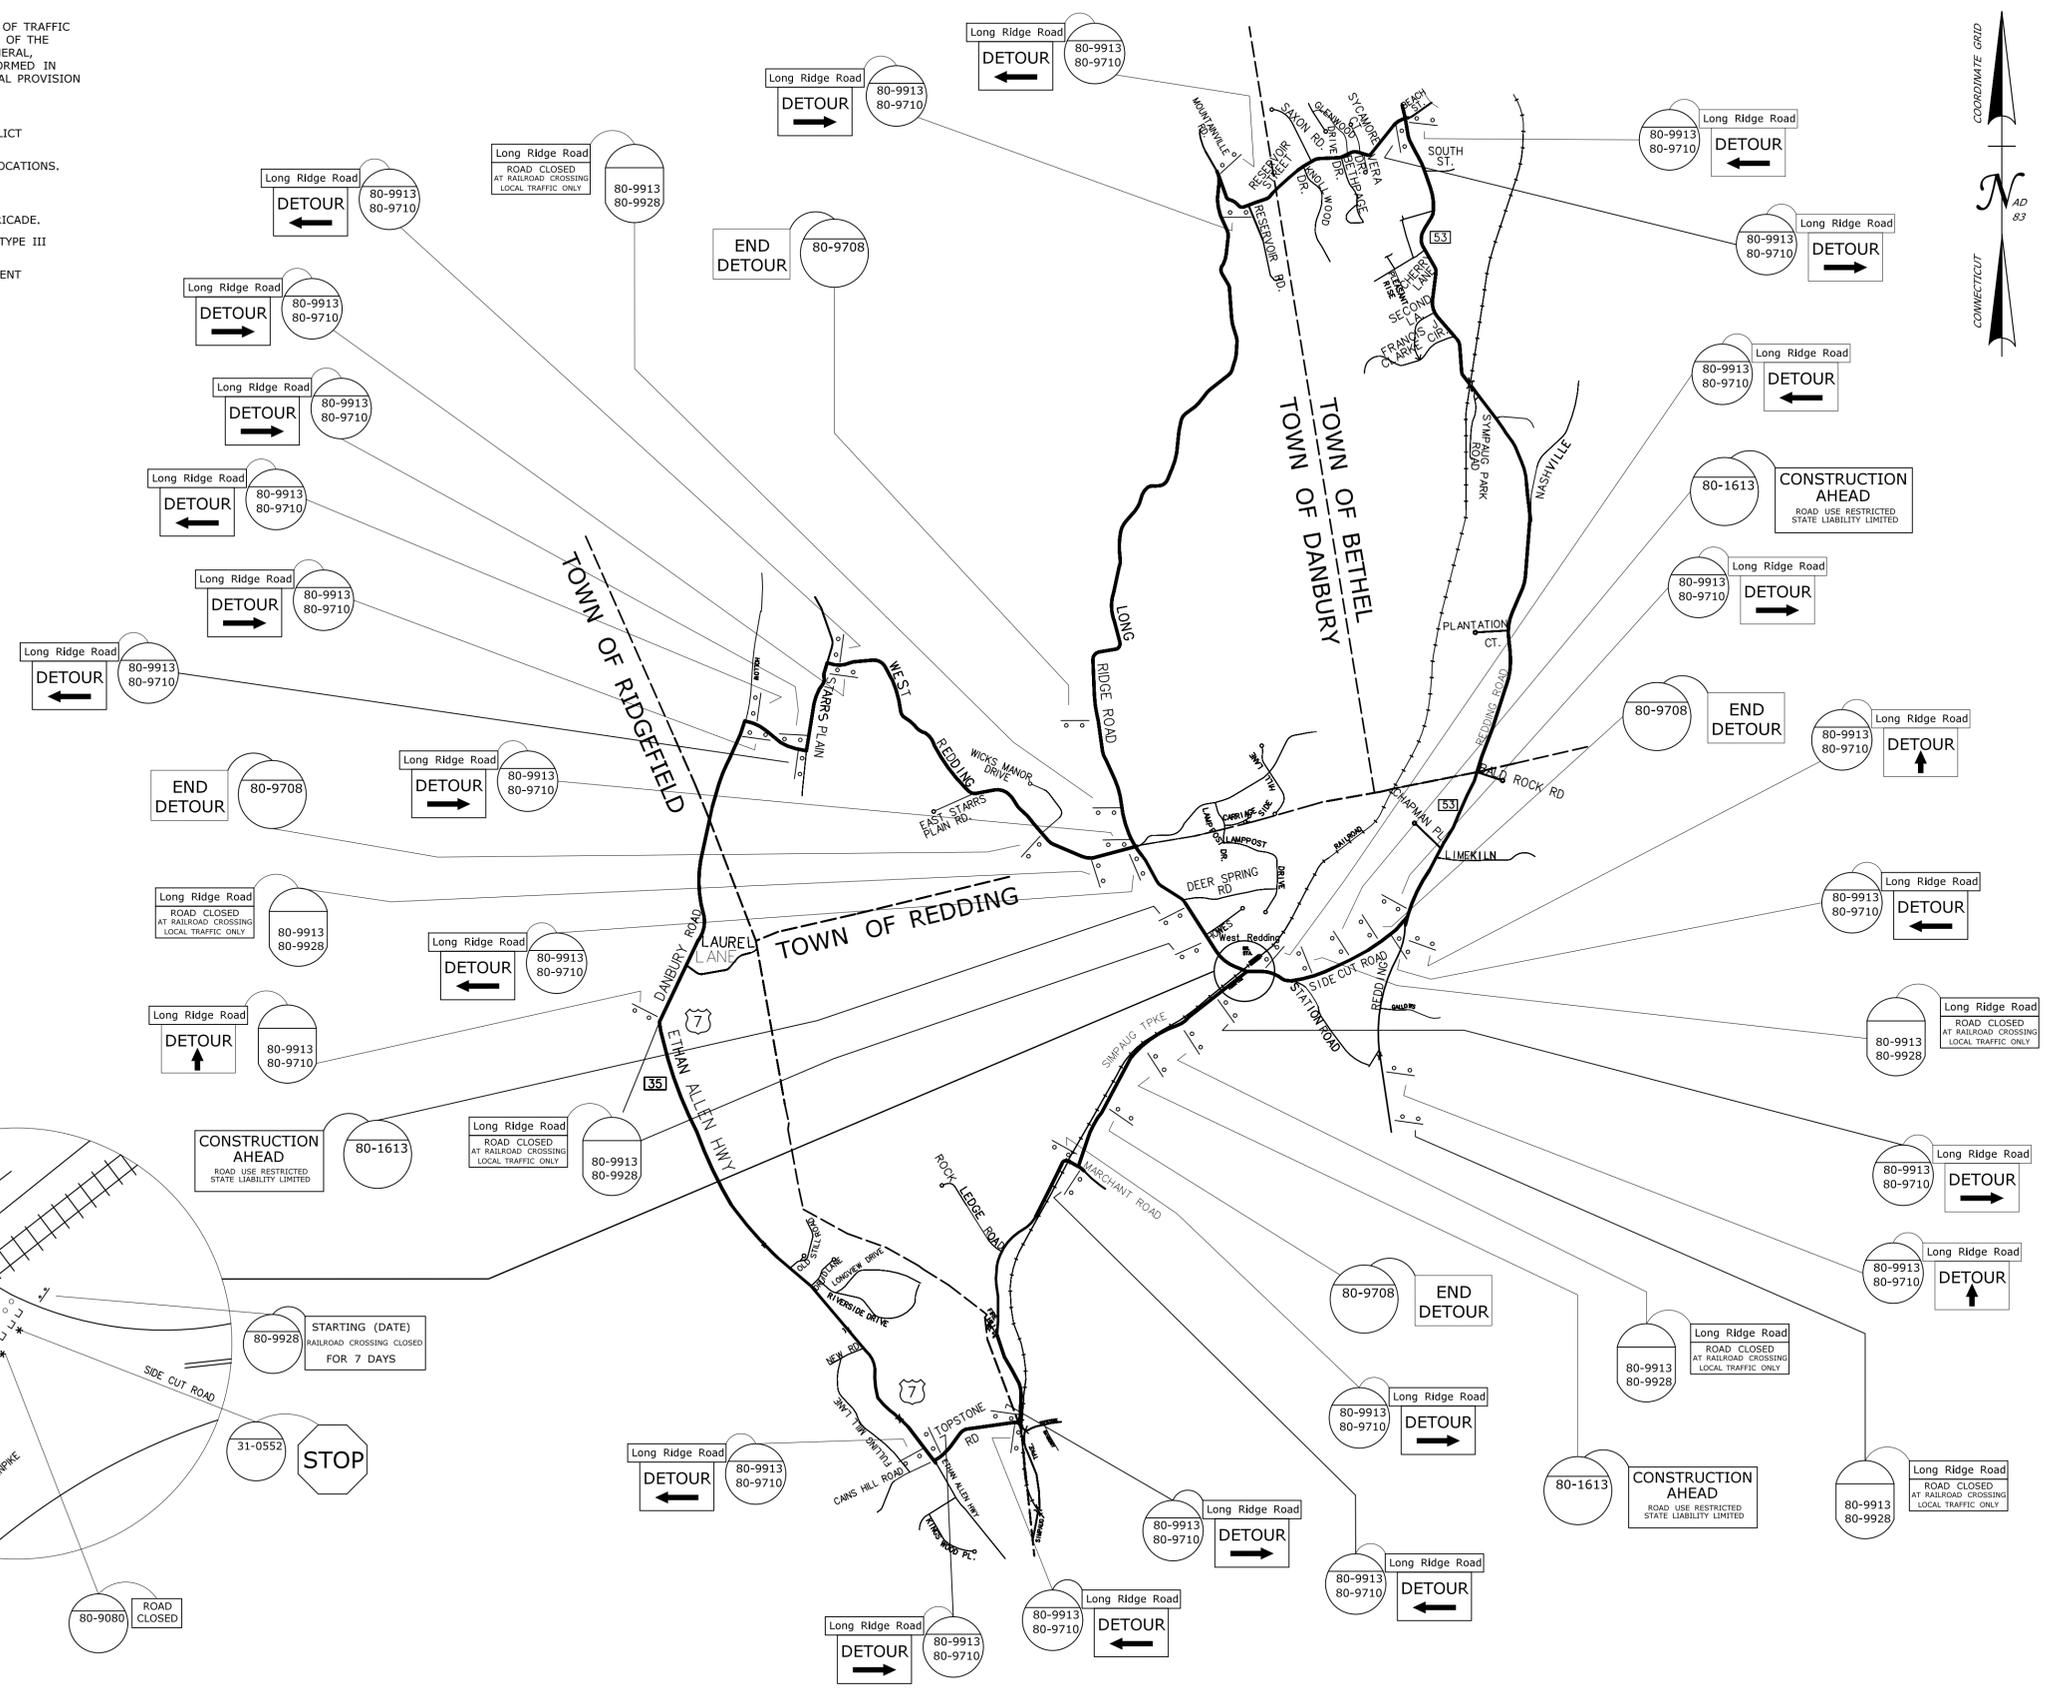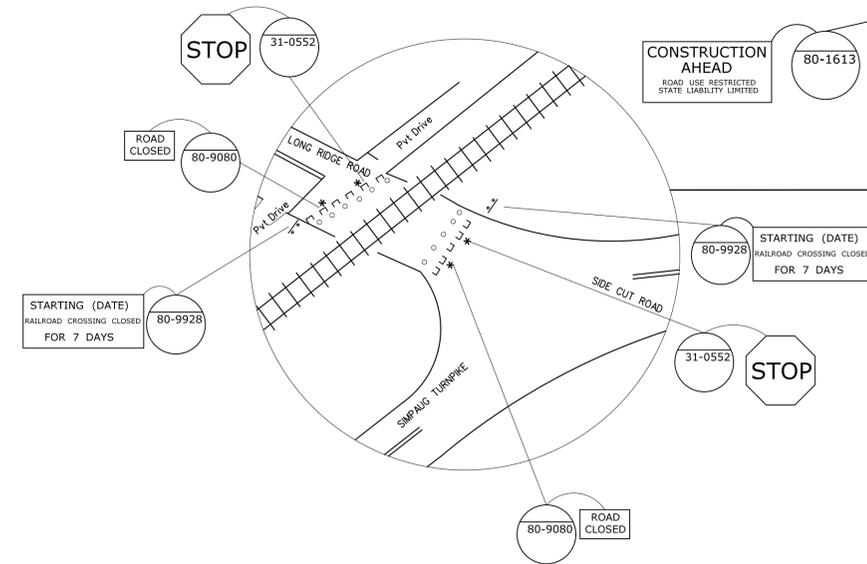

| REV. | DATE | REVISION DESCRIPTION | SHEET NO. | Plotted Date: 6/6/2017 |
|------|------|----------------------|-----------|------------------------|
|      |      |                      |           |                        |

DESIGNER/DRAFTER:  
CHECKED BY:  
NOT TO SCALE

STATE OF CONNECTICUT  
DEPARTMENT OF TRANSPORTATION

Filename: ...Long Ridge Road- Redding Detour Plan.dgn

SIGNATURE/  
BLOCK:  
APPROVED BY:

OFFICE OF ENGINEERING

PROJECT TITLE:  
**CROSSING REPLACEMENT  
LONG RIDGE ROAD  
RR CROSSING No. 500593A**

TOWN:  
**REDDING**

DRAWING TITLE:  
**DETOUR PLAN**

PROJECT NO.  
DRAWING NO.  
SHEET NO.  
**01**